



1. Tile ROCKFON MONOACOUSTIC
2. Main runner Rapid fix T40
3. Cross tee Rapid fix T40 1200mm
4. Rigid angle hanger
5. C channel
6. Flexible sealant

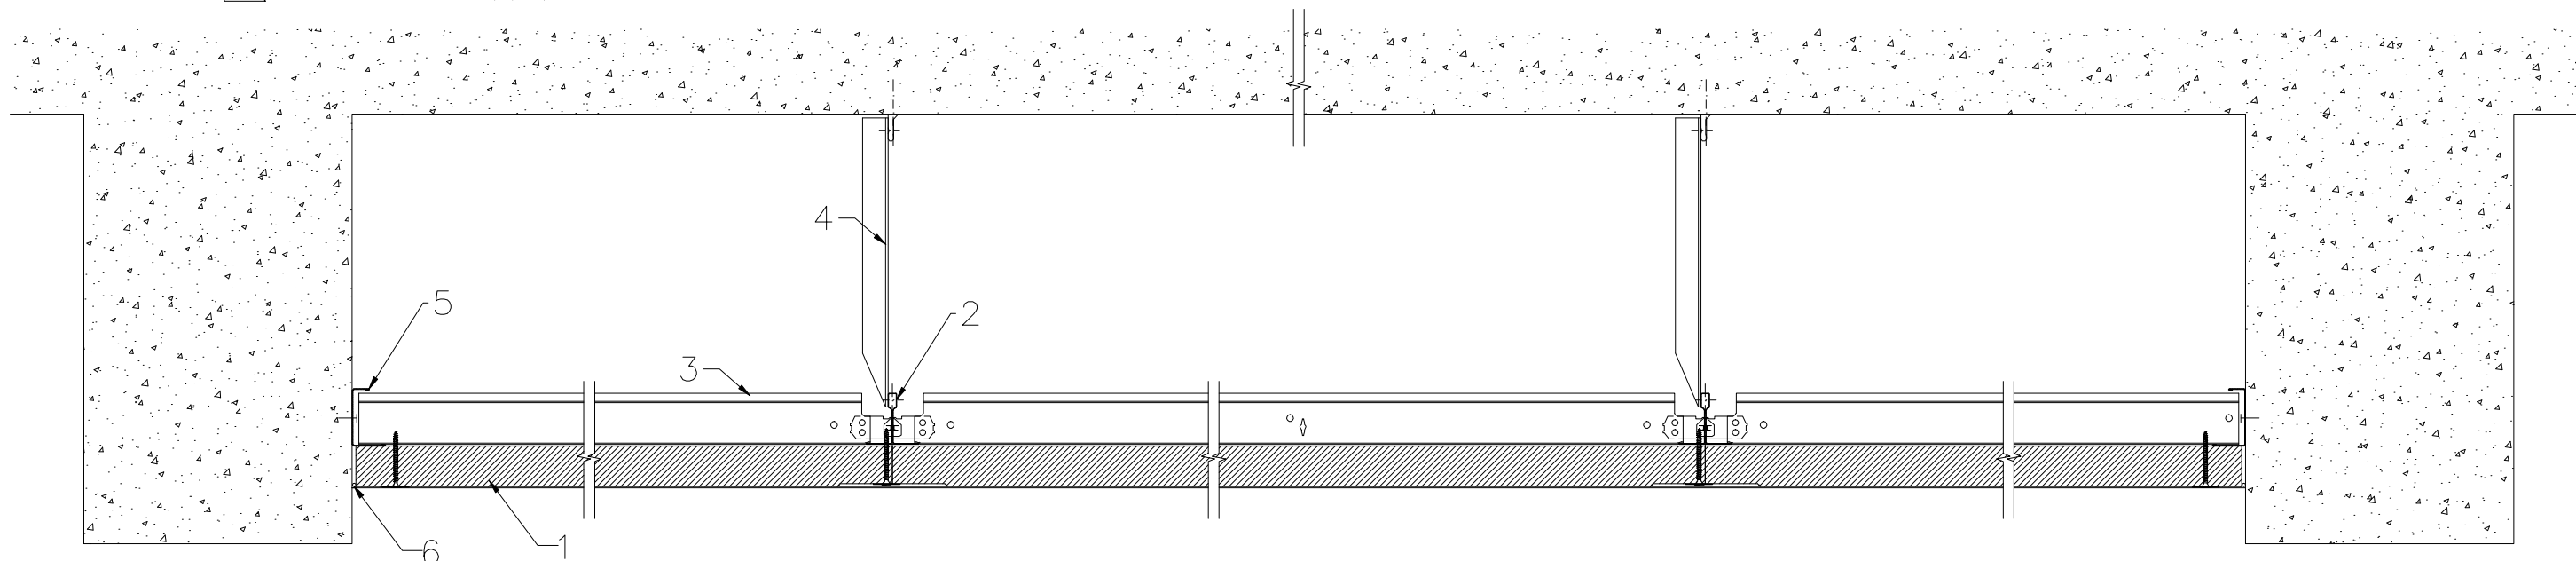

B-B

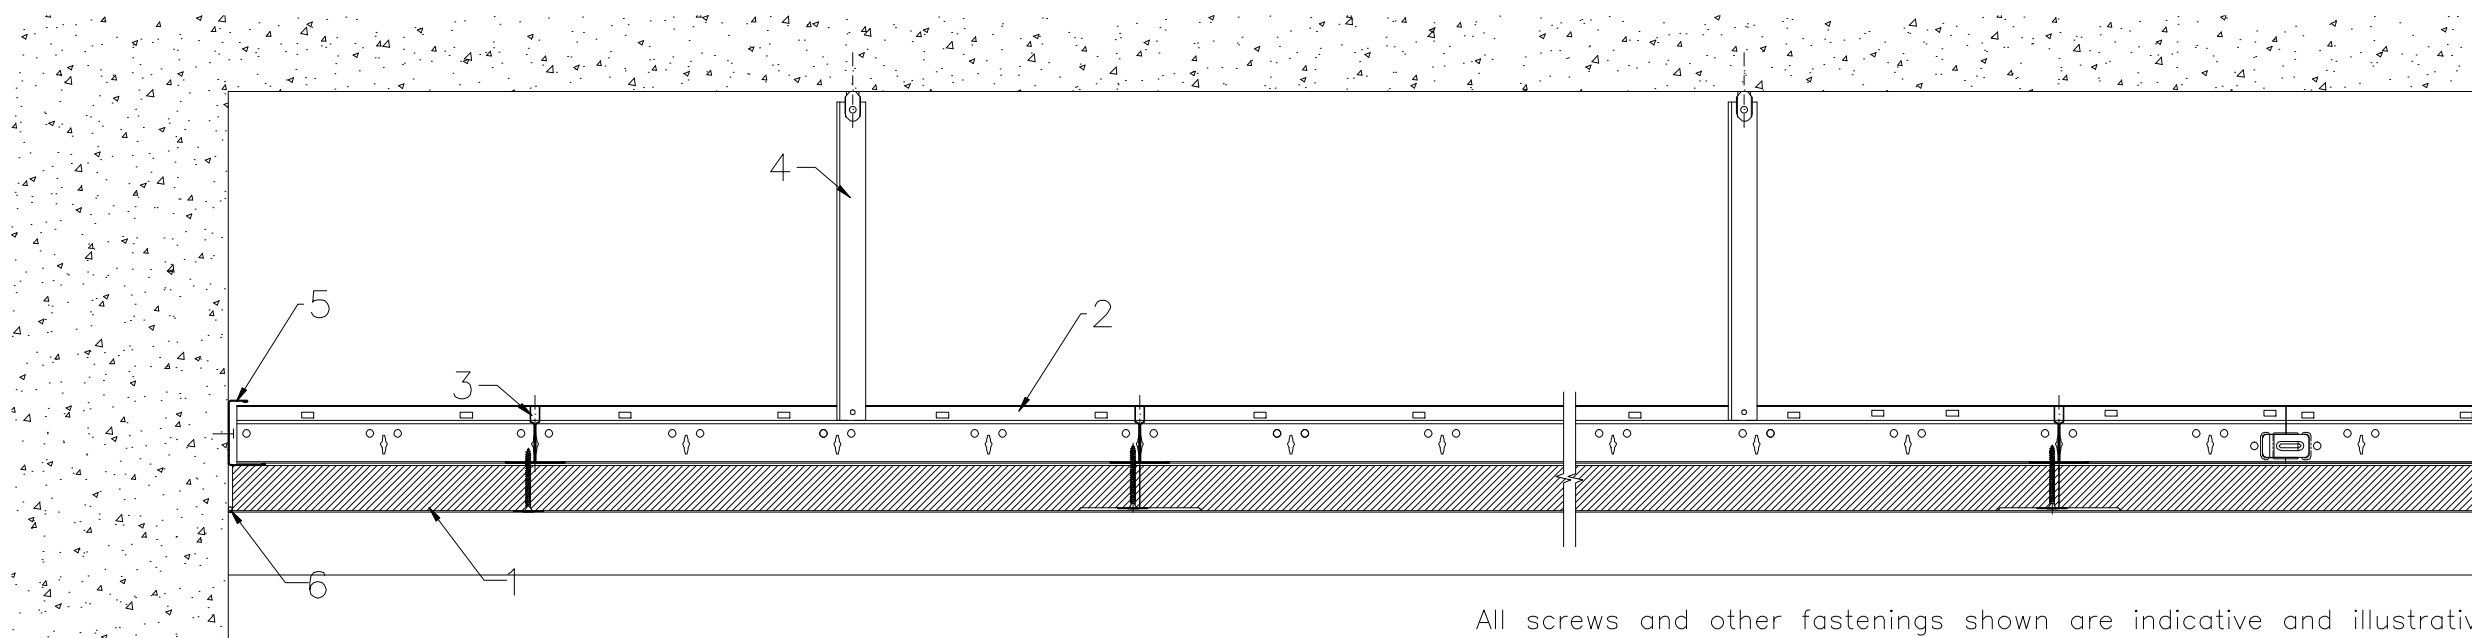

All screws and other fastenings shown are indicative and illustrative only. Specific fasteners should be chosen dependent on substrates and materials being used.

Information:
Beams – square beams Mono System

Date:	Drawing Type:	
Drawing No.:	Drawn by:	Scale: 1:5
Contact Information:		

We kindly draw your attention to the fact that the above drawings should be considered as guidelines and therefore are without responsibility on the part of Rockfon Limited.

Rockfon
ACTIVATE YOUR CEILING

Tel. +44 (0) 208 222 7457