


Fastener (suitable for specific soffit)

300 mm Max.


Concrete soffit

300 mm Max.

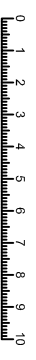

Mono Acoustic inspection hatch  
Ø700mm  
Installed laying in the grid system!

Ø6mm hanger rod  
or similar rigid hanger

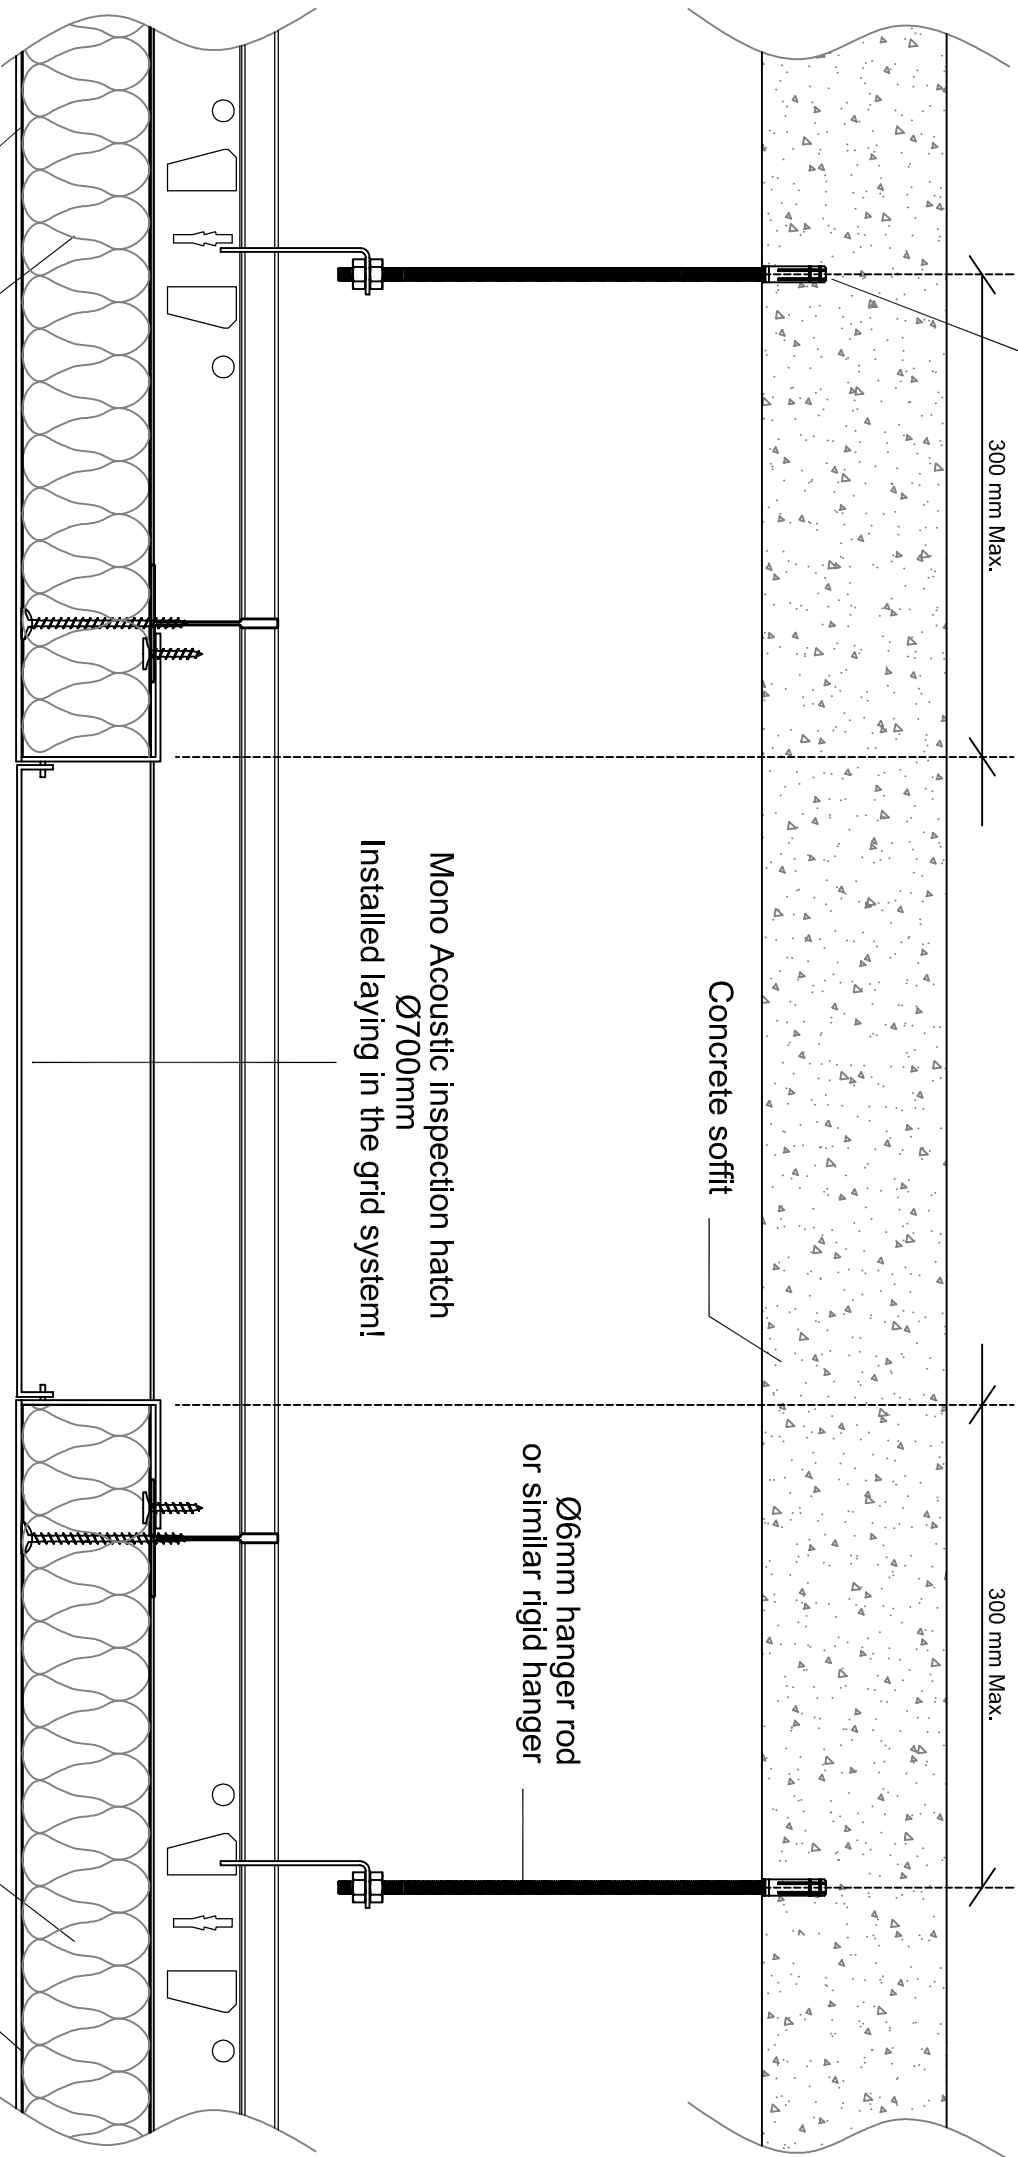

Mono Acoustic panel

Mono Ready-Mix